


ΤΟΜΗ 1 - 1

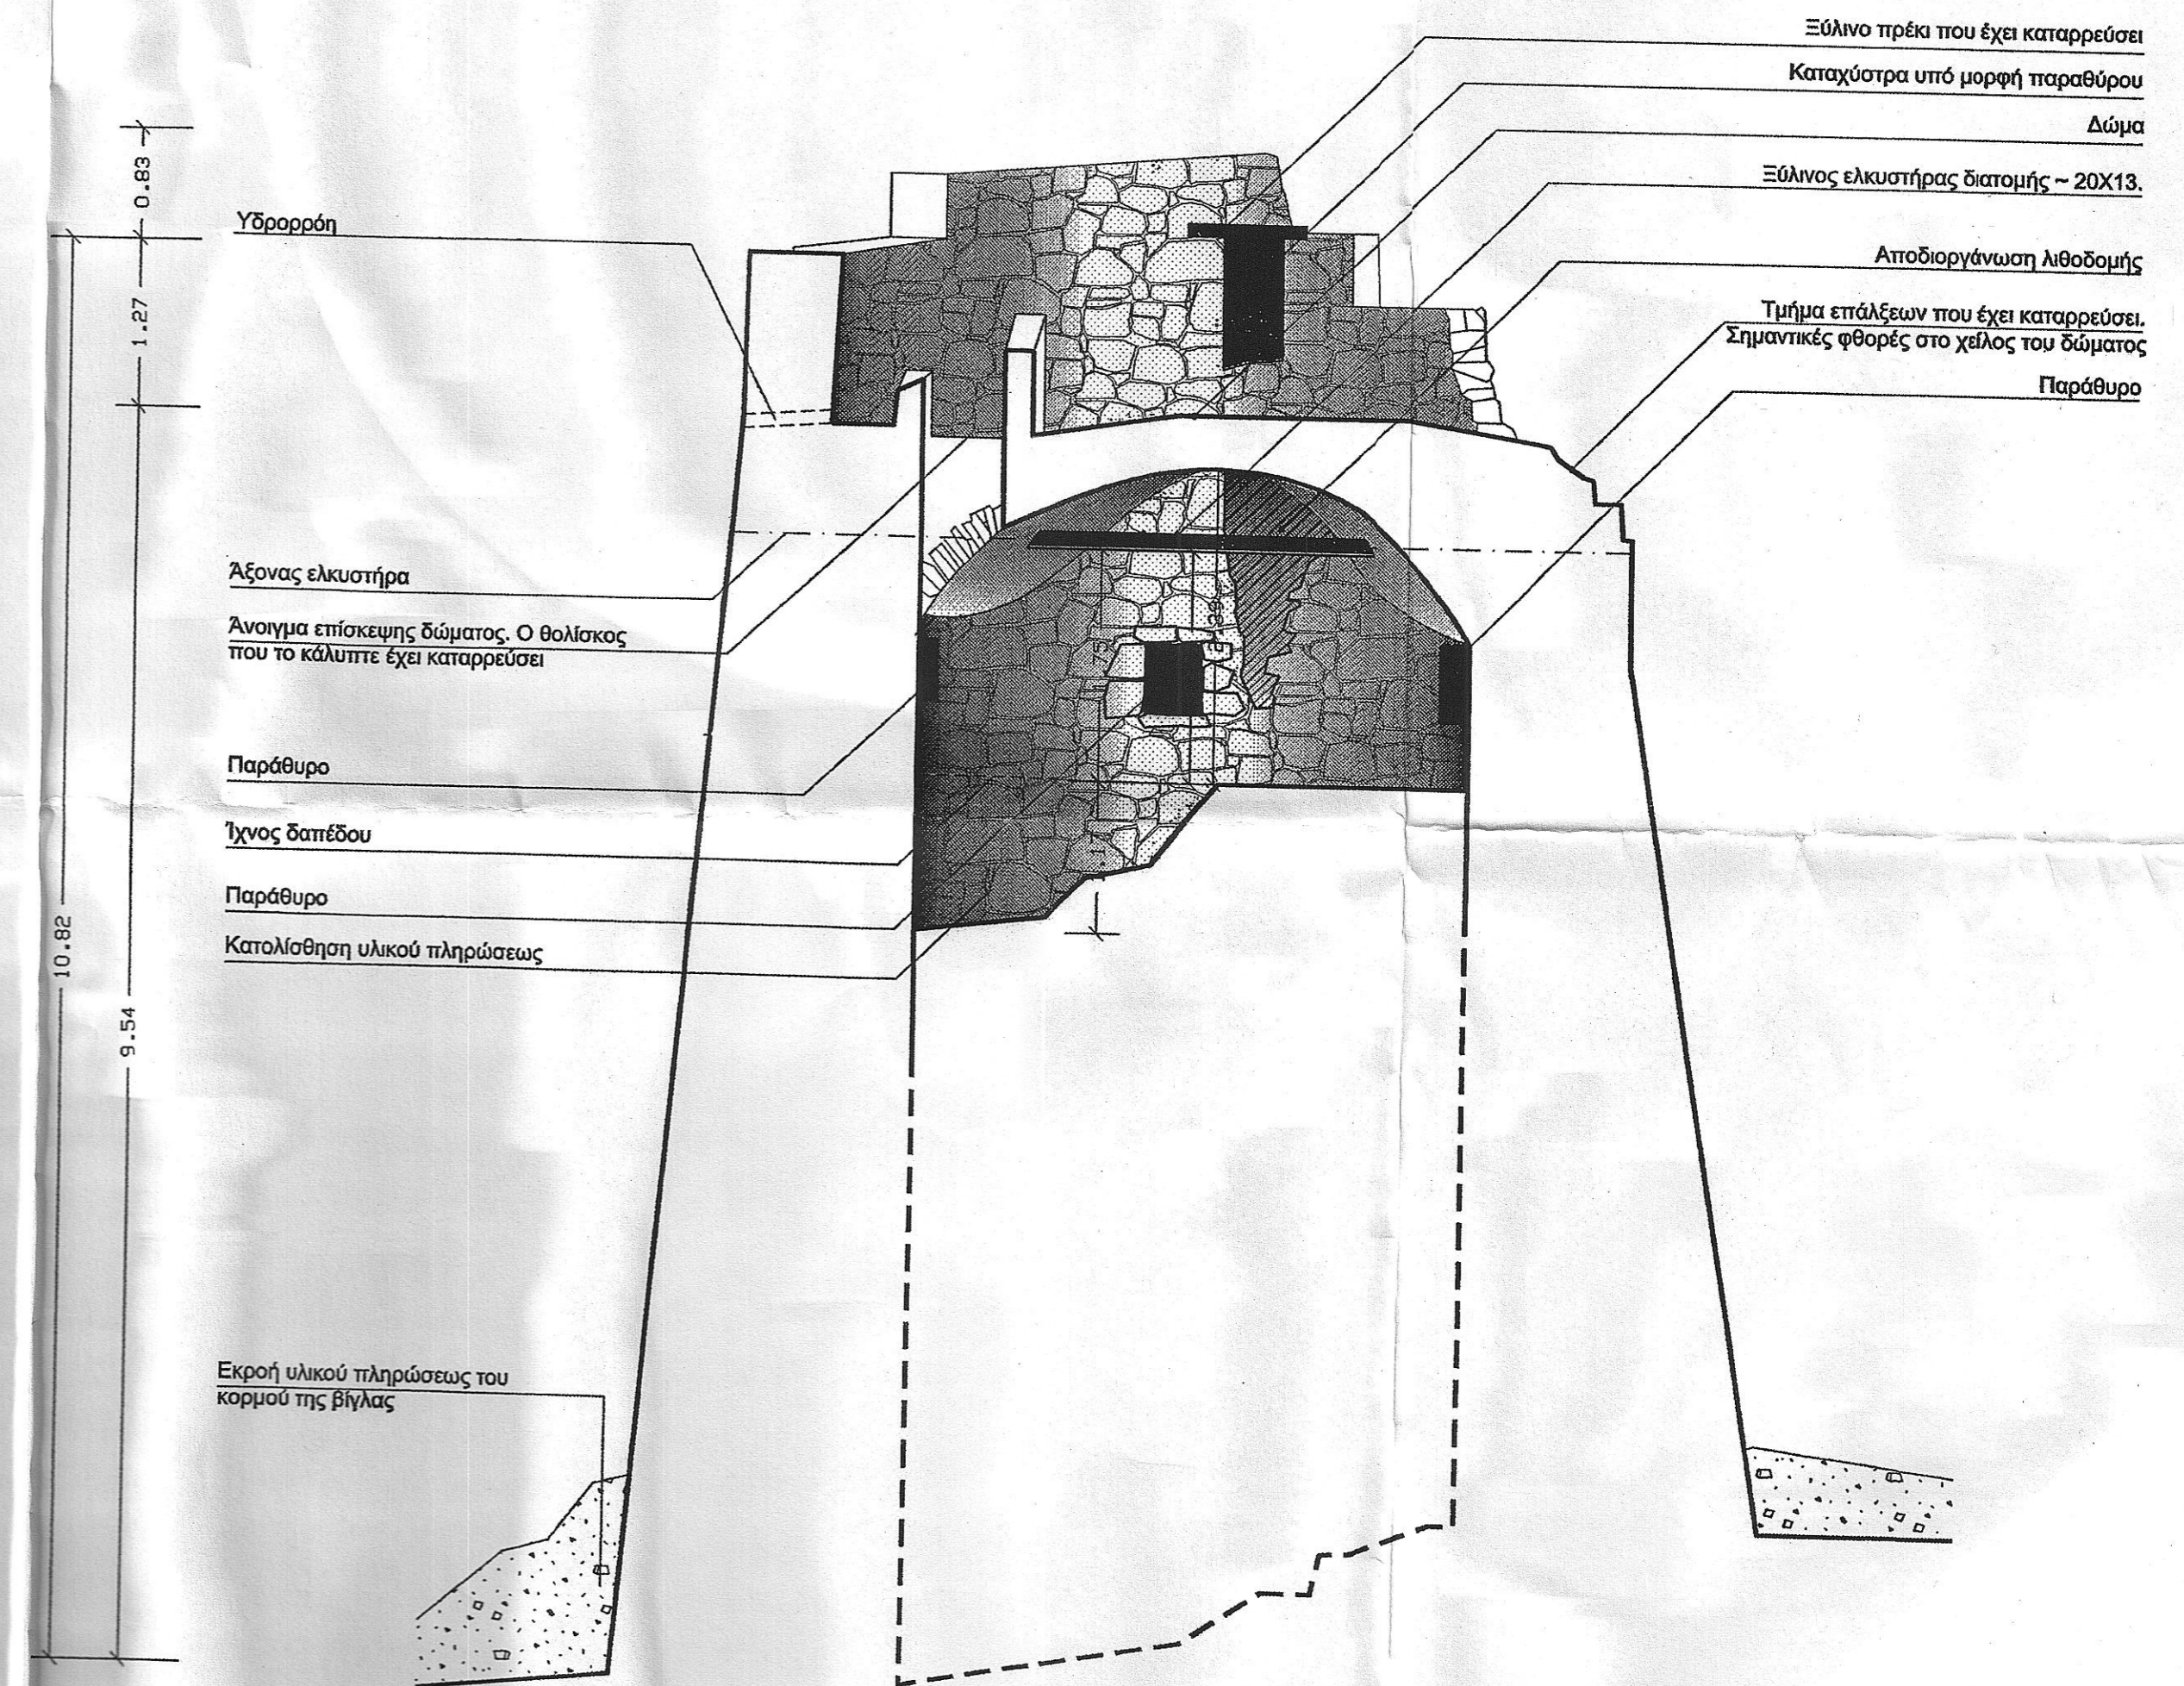

ΤΟΜΗ 2 - 2